




15 GORE STREET

TOP LEVEL

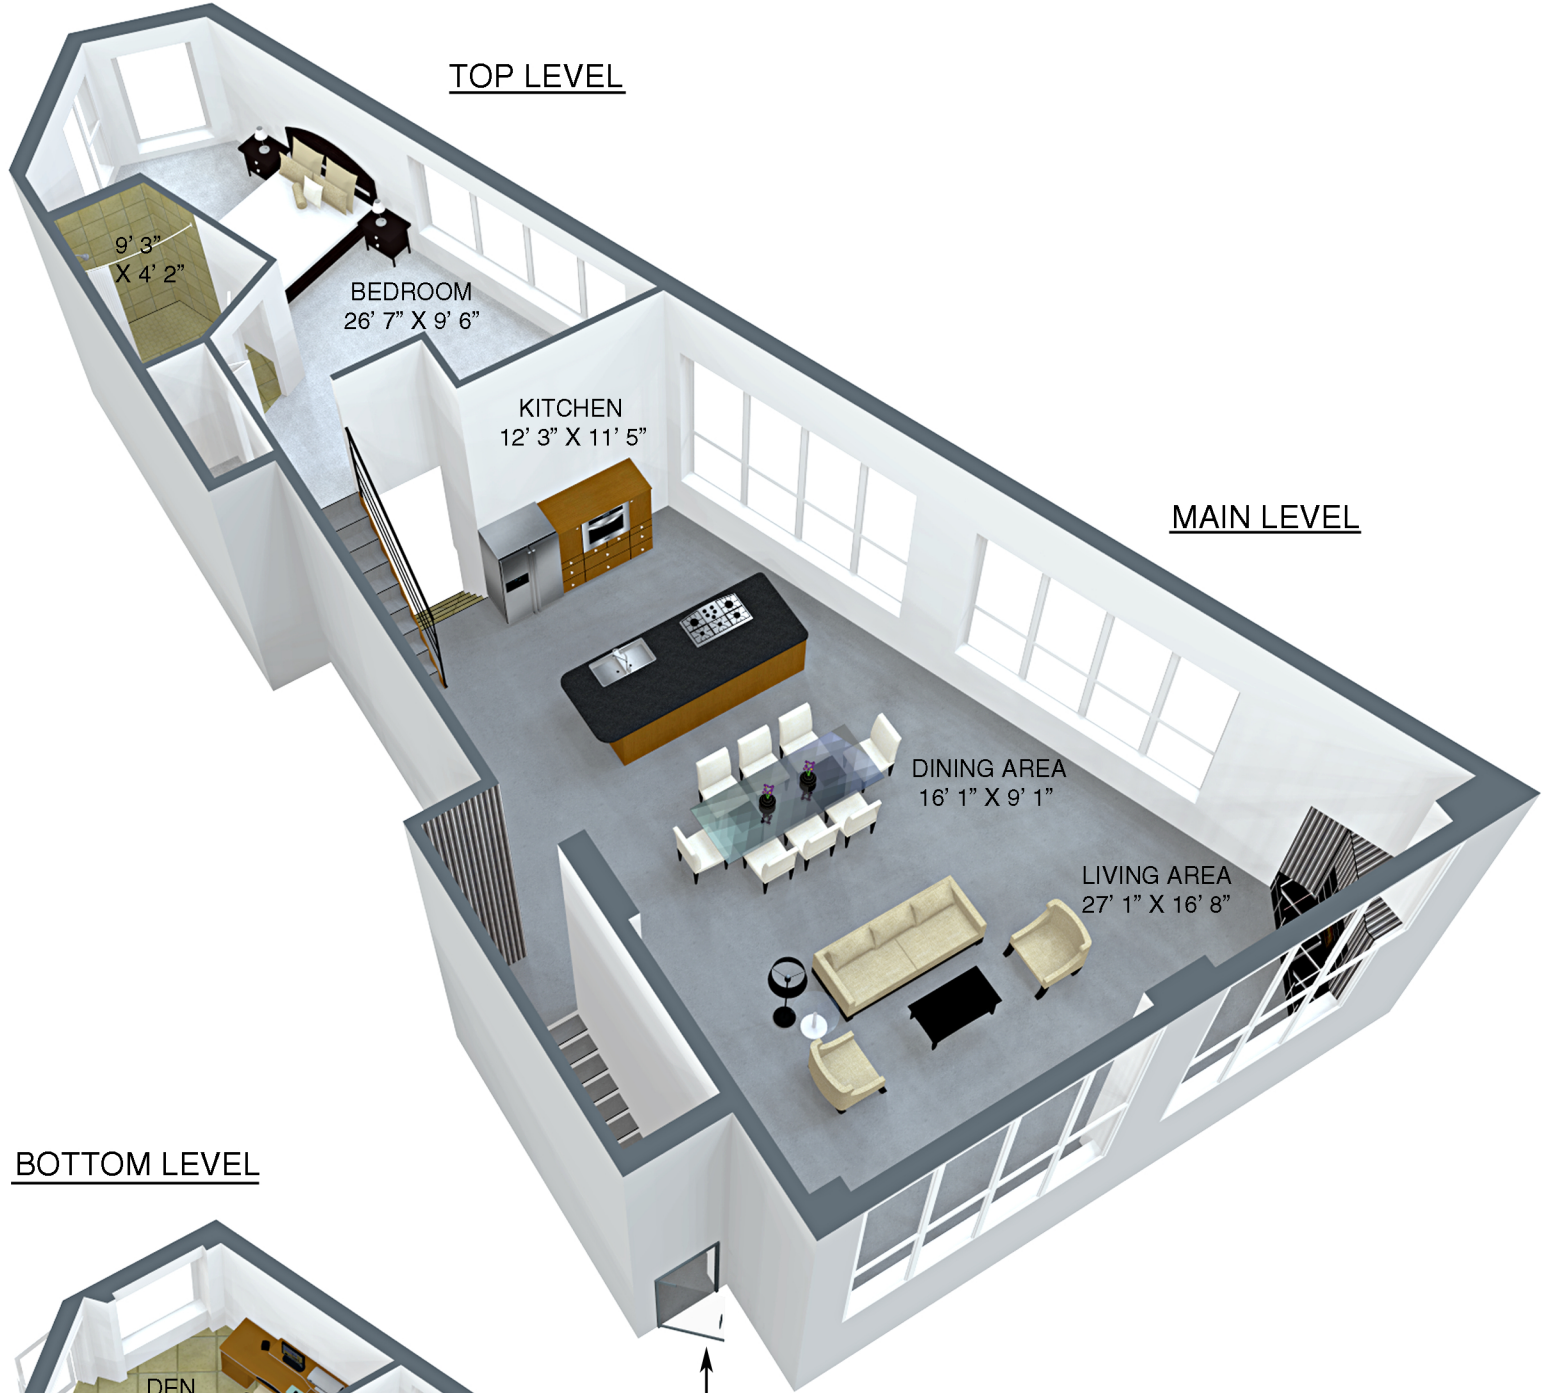

BEDROOM
26' 7" X 9' 6"

KITCHEN
12' 3" X 11' 5"

DINING AREA
16' 1" X 9' 1"

LIVING AREA
27' 1" X 16' 8"

MAIN LEVEL

BOTTOM LEVEL



DEN
10' 6" X 9' 8"

STORAGE
6' 4" X 5' 9"

W/D

BEDROOM
13' 2" X 6' 7"

11' 8"
X 5' 6"

ENTRANCE

MAIN LEVEL:	1077 SQ.FT.
TOP LEVEL:	437 SQ.FT.
BOTTOM LEVEL:	437 SQ.FT.
TOTAL:	1951 SQ.FT.

photos & floor plans by www.barnowlphoto.com

The floor plan illustration shown is an approximation of existing structures and features and is provided for convenience and marketing purposes only with the permission of the seller. This was not drawn by a professional architect and cannot be a substitute for architectural drawings. All measurements are approximate and not guaranteed to be exact or to scale. Buyer should confirm measurements using their own sources prior to purchasing or writing an offer to purchase. Not for use with appraisal/assessment